
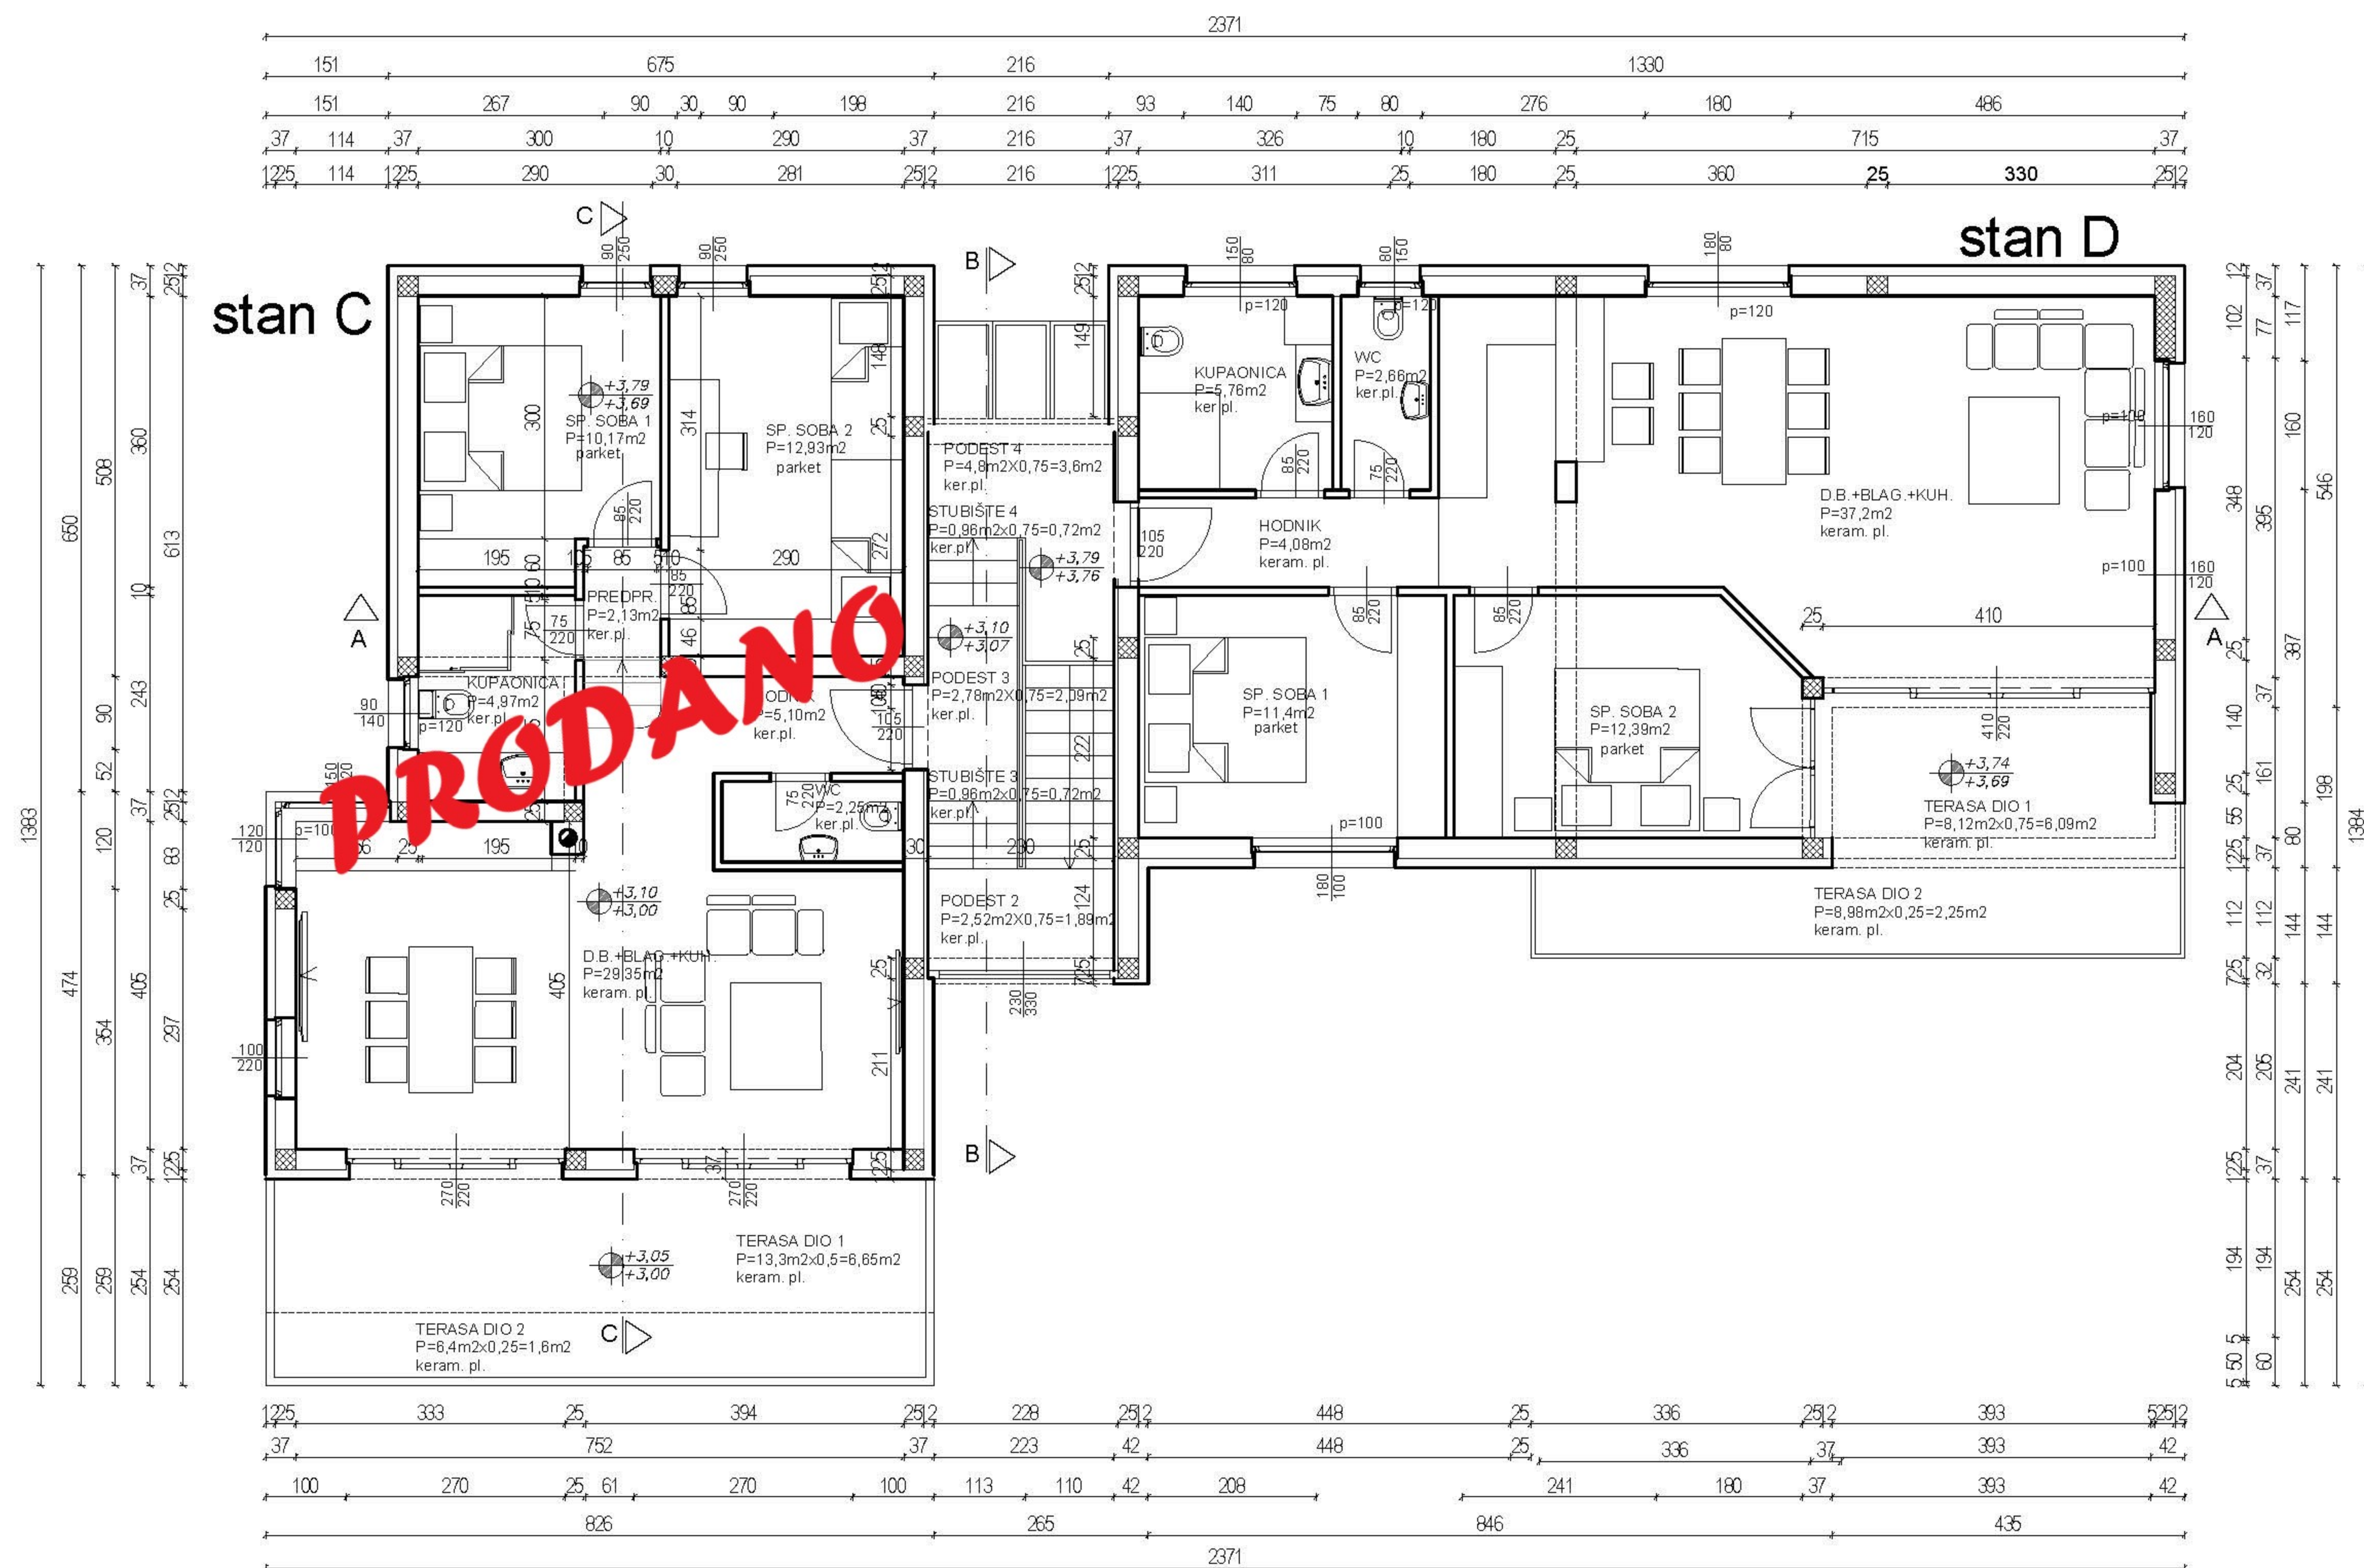


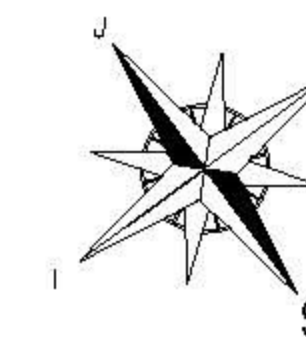

stan C

D.B.+BLAG.+KUH.	P=29,35m ²
PREDPR.	P=2,13m ²
WC	P=2,25m ²
SP. SOBA 1	P=10,17m ²
SP. SOBA 2	P=12,93m ²
HODNIK	P=5,1m ²
KUPAONICA	P=4,97m ²
UKUPNO	P=66,9m ²
TERASA dio1	P=13,3m ² x 0,5=6,65m ²
TERASA dio2	P=6,4m ² x 0,25=1,6m ²
UKUPNO	P=75,15m ²

stan d

D.B.+BLAG.+KUH.	P=37,2m ²
HODNIK	P=4,08m ²
WC	P=2,66m ²
SP. SOBA 1	P=11,4m ²
SP. SOBA 2	P=12,39m ²
KUPAONICA	P=5,76m ²
UKUPNO	P=73,49m ²
TERASA dio1	P=8,12m ² x 0,75=6,09m ²
TERASA dio2	P=8,98m ² x 0,25=2,25m ²
UKUPNO	P=81,83m ²

TLOCRT KATA

M1: 100